


















PLANTING LEGEND

SYMBOL	BOTANICAL NAME	COMMON NAME	QUANTITY	SIZE	REMARKS
	EXISTING STREET TREES	SYCAMORE	40		
	LYONOTHNAMNUS FLORIBUNDUS ASPLENIFOLIUS	FERNLEAF CATALINA IRONWOOD	5	24" BOX	INSTALL PER DE B & E ON SHT.
	QUERCUS AGRIFOLIA	LIVE OAK	21	24" BOX MULTI	INSTALL PER DE B & E ON SHT.
	PLATANUS RACEMOSA	CALIFORNIA SYCAMORE	16	24" BOX MULTI	NO STAKING REI PER STD. PLAN
	"	"	2	STANDARD	"
	PHORMIUM TENAX 'APRICOT QUEEN' (ALTERNATE: PHORMIUM T. 'SEA JADE' / 'MAORI MAIDEN')		62	5 GAL	INSTALL PER DE ON SHT. L-2
	CORTADERIA SELLOWIANA 'PUMILA' (IVORY FEATHERS)	DWARF PAMPAS GRASS	32	1 GAL	INSTALL PER DE ON SHT. L-2
	PHORMIUM 'JACK SPRATT'	-	45	1 GAL	"
	PHORMIUM TENAX 'TOM THUMB'	-	45	1 GAL	"
	KNIPHOFIA UVARIA HYBRIDS	DWARF TORCH-LILY	19	1 GAL.	INSTALL PER D ON SHT. L-2
	LIMONIUM PEREZII (TO BE SPOTTED IN FIELD)	SEA LAVENDER	45	1 GAL.	INSTALL PER DE ON SHT. L-2
	BOUGAINVILLEA 'CALIFORNIA GOLD'	BOUGAINVILLEA 'CALIFORNIA GOLD'	24	5 GAL	INSTALL PER DE ON SHT. L-2
	BOUGAINVILLEA 'ORANGE KING'	BOUGAINVILLEA 'ORANGE KING'	23	5 GAL	INSTALL PER DE ON SHT. L-2
	PHORMIUM TENAX 'RUBRUM'	PURPLE/RED NEW ZEALAND FLAX	95	5 GAL	INSTALL PER DE ON SHT. L-2
	PHORMIUM TENAX 'JACK SPRATT'	DARK RED/BRONZE NEW ZEALAND FLAX	56	5 GAL	INSTALL PER DE ON SHT. L-2
	LEONOTIS LEONURUS	LION'S TAIL	51	1 GAL	INSTALL PER DE ON SHT. L-2
	SALVIA LEUCANTHA	MEXICAN BUSH SAGE	30	1 GAL	"
	ALOE ABORESCENS	TREE ALOE	90	5 GAL	INSTALL PER DE ON SHT. L-2

INSTALL PER DETAILS B & E ON SHT. L-2

NO STAKING REQUIRED PER STD. PLAN S-456

INSTALL PER DETAIL A ON SHT. L-2

INSTALL PER DETAIL A ON SHT. L-2

INSTALL PER DETAIL A ON SHT. L-2

INSTALL PER DETAIL A ON SHT. L-2

INSTALL PER DETAIL A ON SHT. L-2


INSTALL PER DETAIL A ON SHT. L-2

INSTALL PER DETAIL A ON SHT. L-2

INSTALL PER DETAIL A ON SHT. L-2

INSTALL PER DETAIL A ON SHT. L-2

DELL AVE.

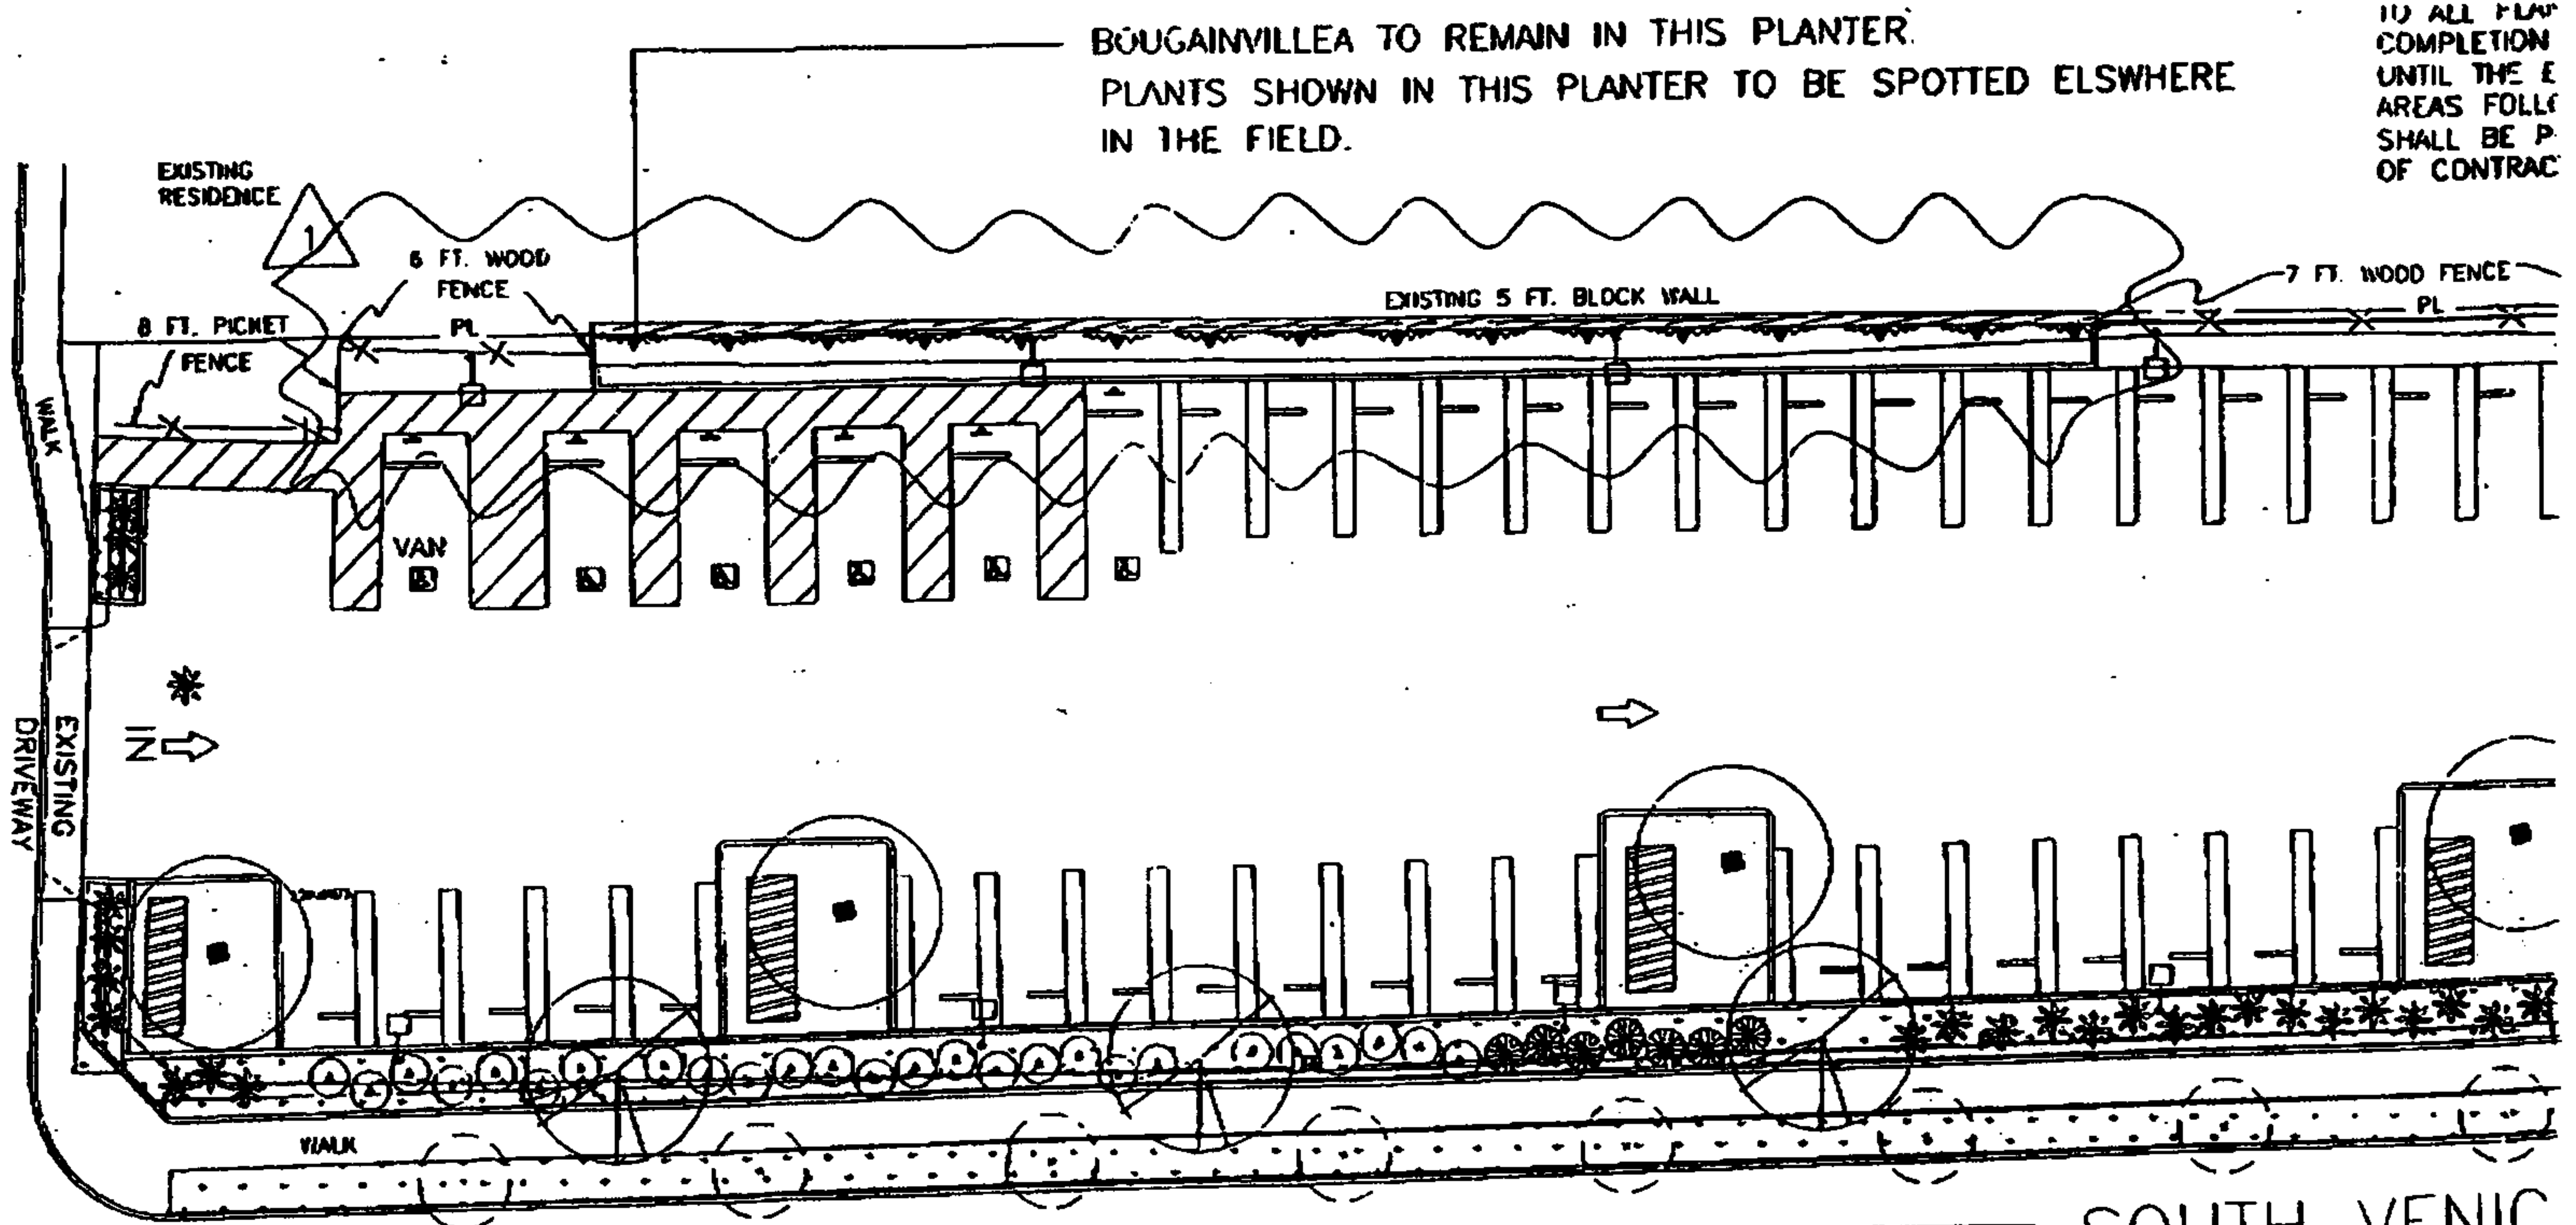

BOUGAINVILLEA TO REMAIN IN THIS PLANTER.
PLANTS SHOWN IN THIS PLANTER TO BE SPOTTED ELSEWHERE IN THE FIELD.

1) ALL PLANT COMPLETION UNTIL THE E AREAS FOLLOW SHALL BE P OF CONTRAC

PLANTING LEGEND

SYMBOL	BOTANICAL NAME	COMMON NAME	QUANTITY	SIZE	REMARKS
	MACFADYENA UNGUIS CATI	YELLOW TRUMPET VINE	30	1 GAL.	TRAIN ON WALL.
"	PARTHENOISSUS TRICUSPIDATA	BOSTON IVY	31	1 GAL.	TRAIN ON WALL.
	PENNISETUM SETACEUM 'RUBRUM DWARF'	DWARF PURPLE FOUNTAIN GRASS	900	PLUGS	INSTALL PER DETAIL C ON SHT. L-2, 24" O.C. AVAILABLE FROM GREENLEE NURSERY @909-629-9045
"	PENNISETUM MESSIACUM	VELDT GRASS	700	PLUGS	
"	FESTUCA MAIREI	ATLAS FESCUE	500	PLUGS	
	MALEPHORA CROCEA	ORANGE ICE PLANT	25	FLATS	PLANT 18" O.C. (64 PLANTS/ FLAT)
	MARATHON III E	LAWN		SOD	

SOUTH VENIC

1